



Little Crow

Solar Park

Little Crow Solar Park, Scunthorpe




132KV SUBSTATION LAYOUT ELEVATION SECTION A - A CROSS SECTION B -B

Revision:
APFP Reg:
PINS Reference:

Submission
5(2)(O)
EN010101

Author:
Date:

SMS
October 2020

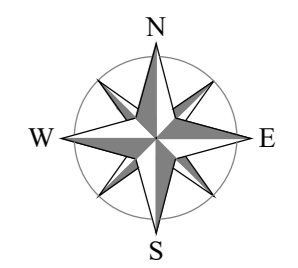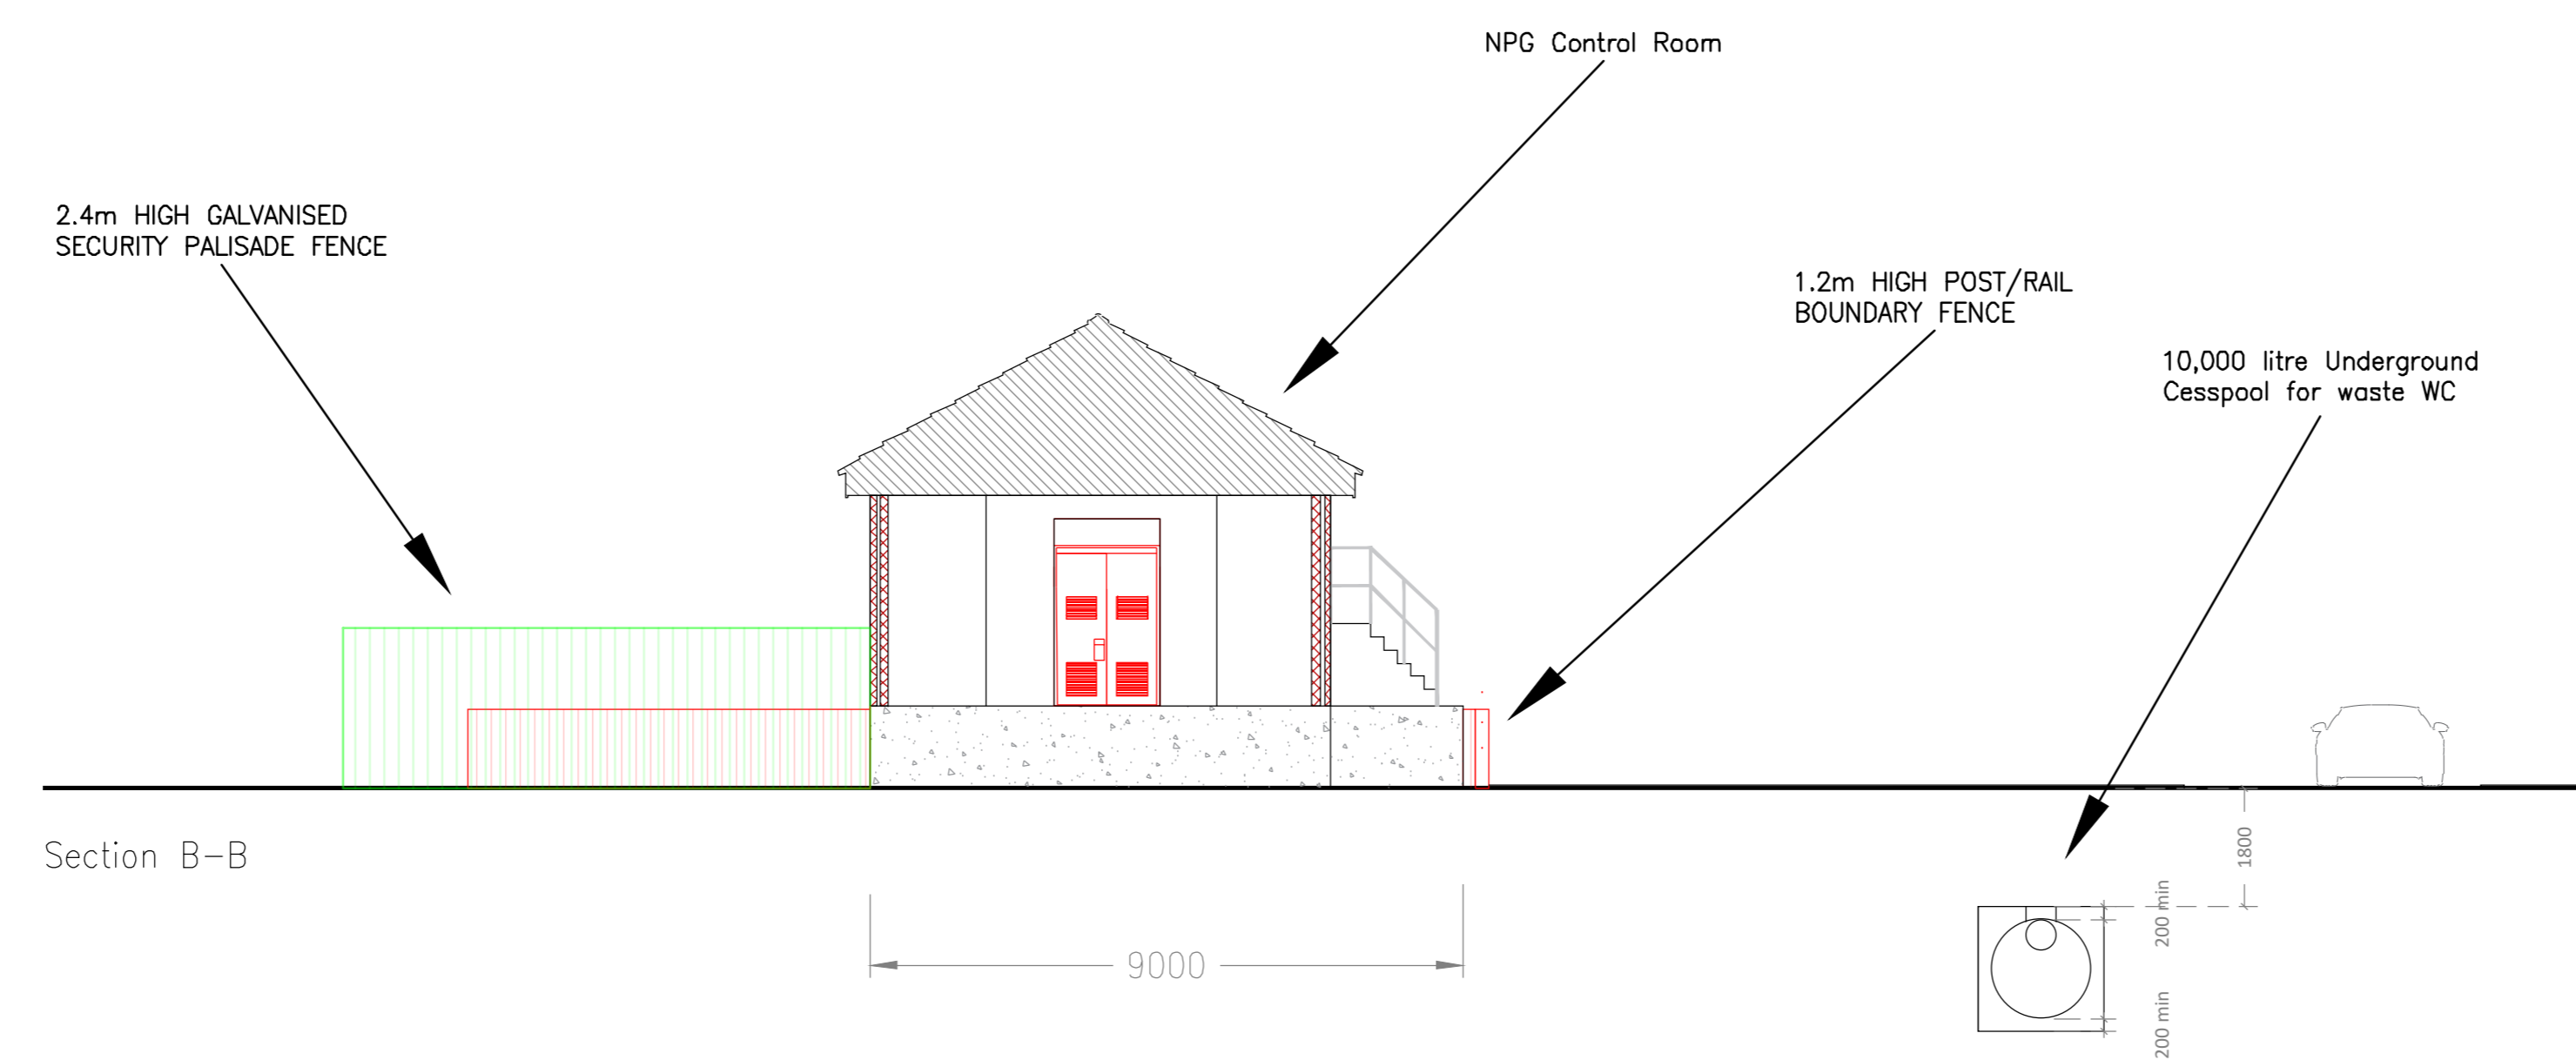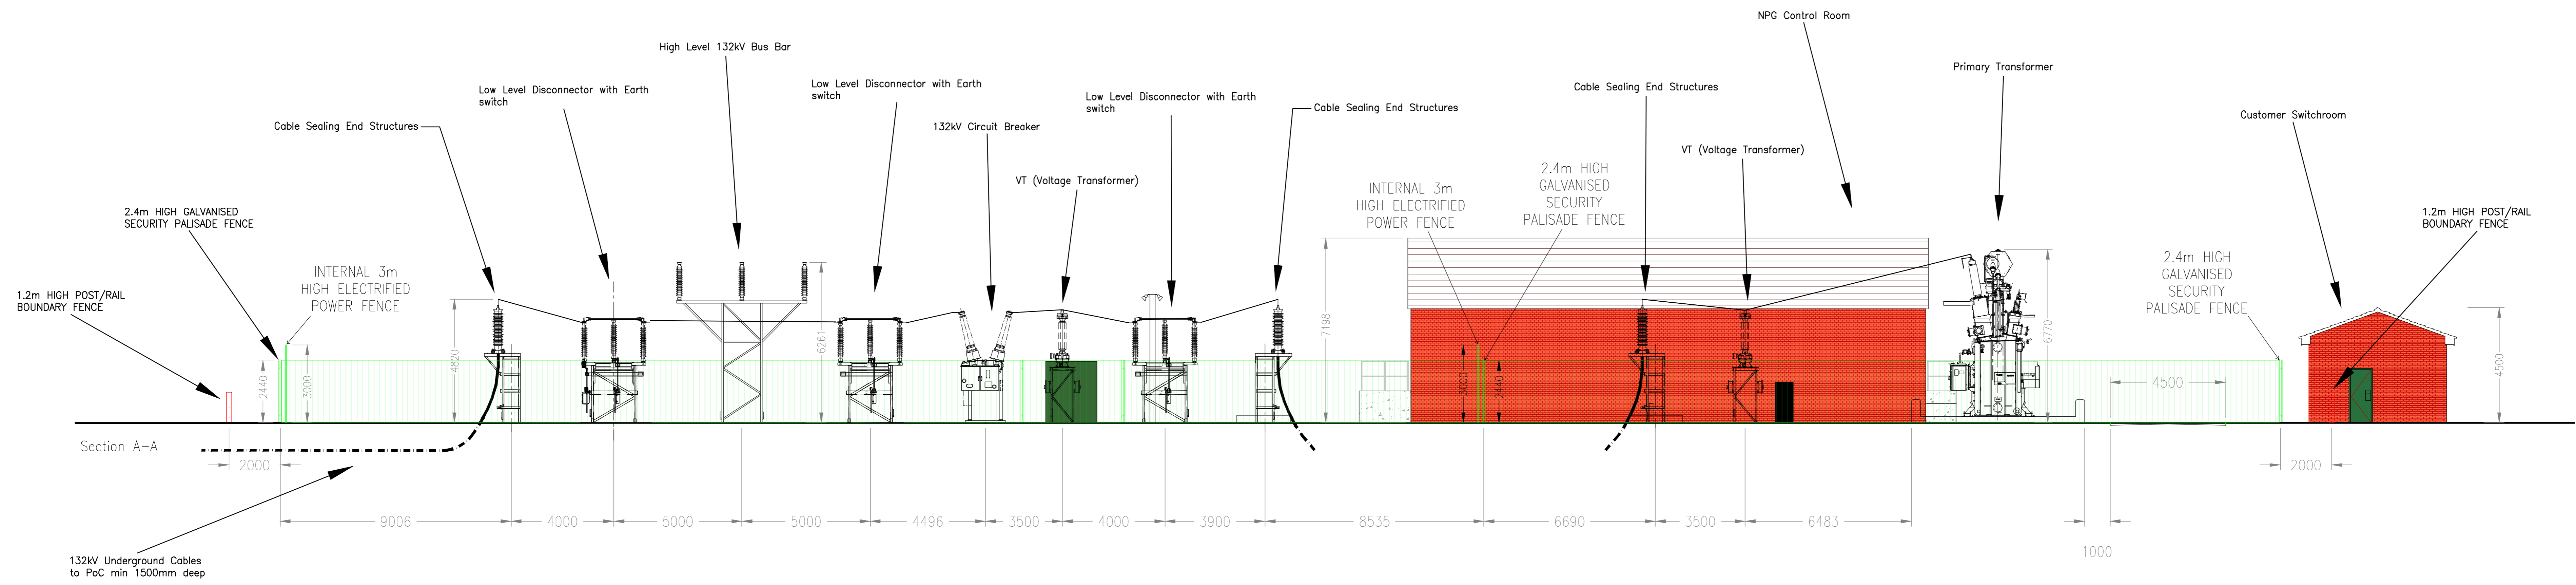

Document Reference No. 2.25 LC DRW

APFP Regulation 5(2)(o)


Client: INRG Solar (Little Crow) Limited

Job File: LITTLE CROW SOLAR PARK

Drawing Title: 132KV SUBSTATION LAYOUT ELEVATION SECTION A - A CROSS SECTION B-B

Drawn:	AC 21/05/20	Checked:	DW 22/05/20
Approved:	PP 26/05/20	Scale:	1:100 @ A0

SMS PLC owns the copyright of this drawing which is supplied in confidence and shall not be used for any purpose other than that for which it is supplied and it must not be reproduced without written permission from the owners.

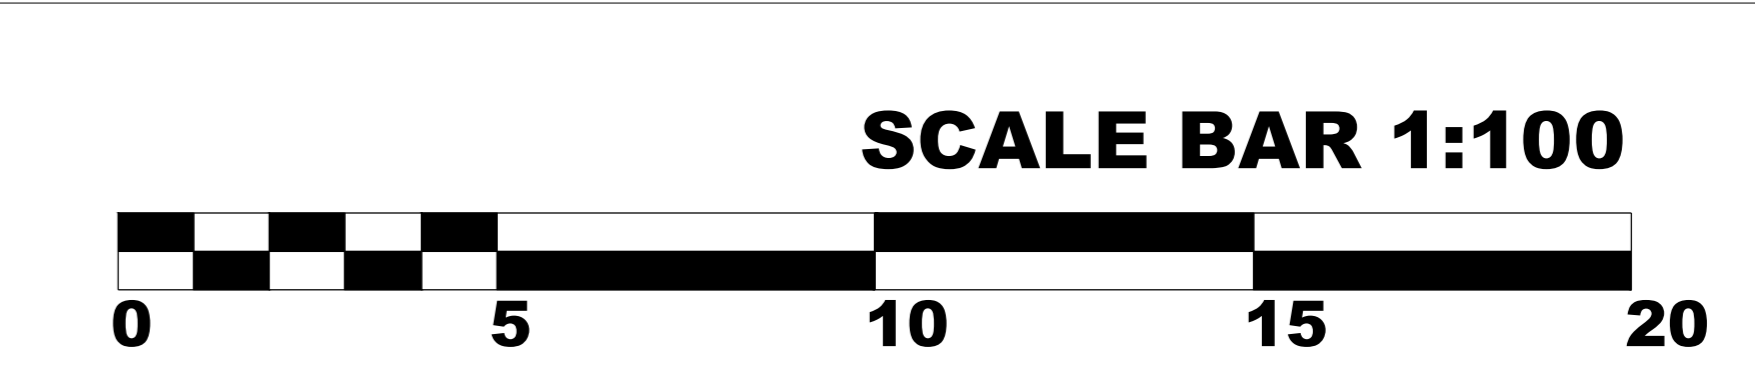

SMS PLC, Premier House, Copper Walk, Cardiff Gate Business Park, Cardiff CF23 5BW
Tel: 029 2073 9500 Fax: 029 2073 9501 email@sms-plc.com

Project Number:	E000205191	Drawing Number:	GA-002	Revision:	00
-----------------	------------	-----------------	--------	-----------	----

