



Little Crow

Solar Park

Little Crow Solar Park, Scunthorpe


132KV SUBSTATION LAYOUT PROPOSED SITE ACCESS

Revision:
APFP Reg:
PINS Reference:


Submission
5(2)(o)
EN010101

Author:
Date:

SMS
October 2020

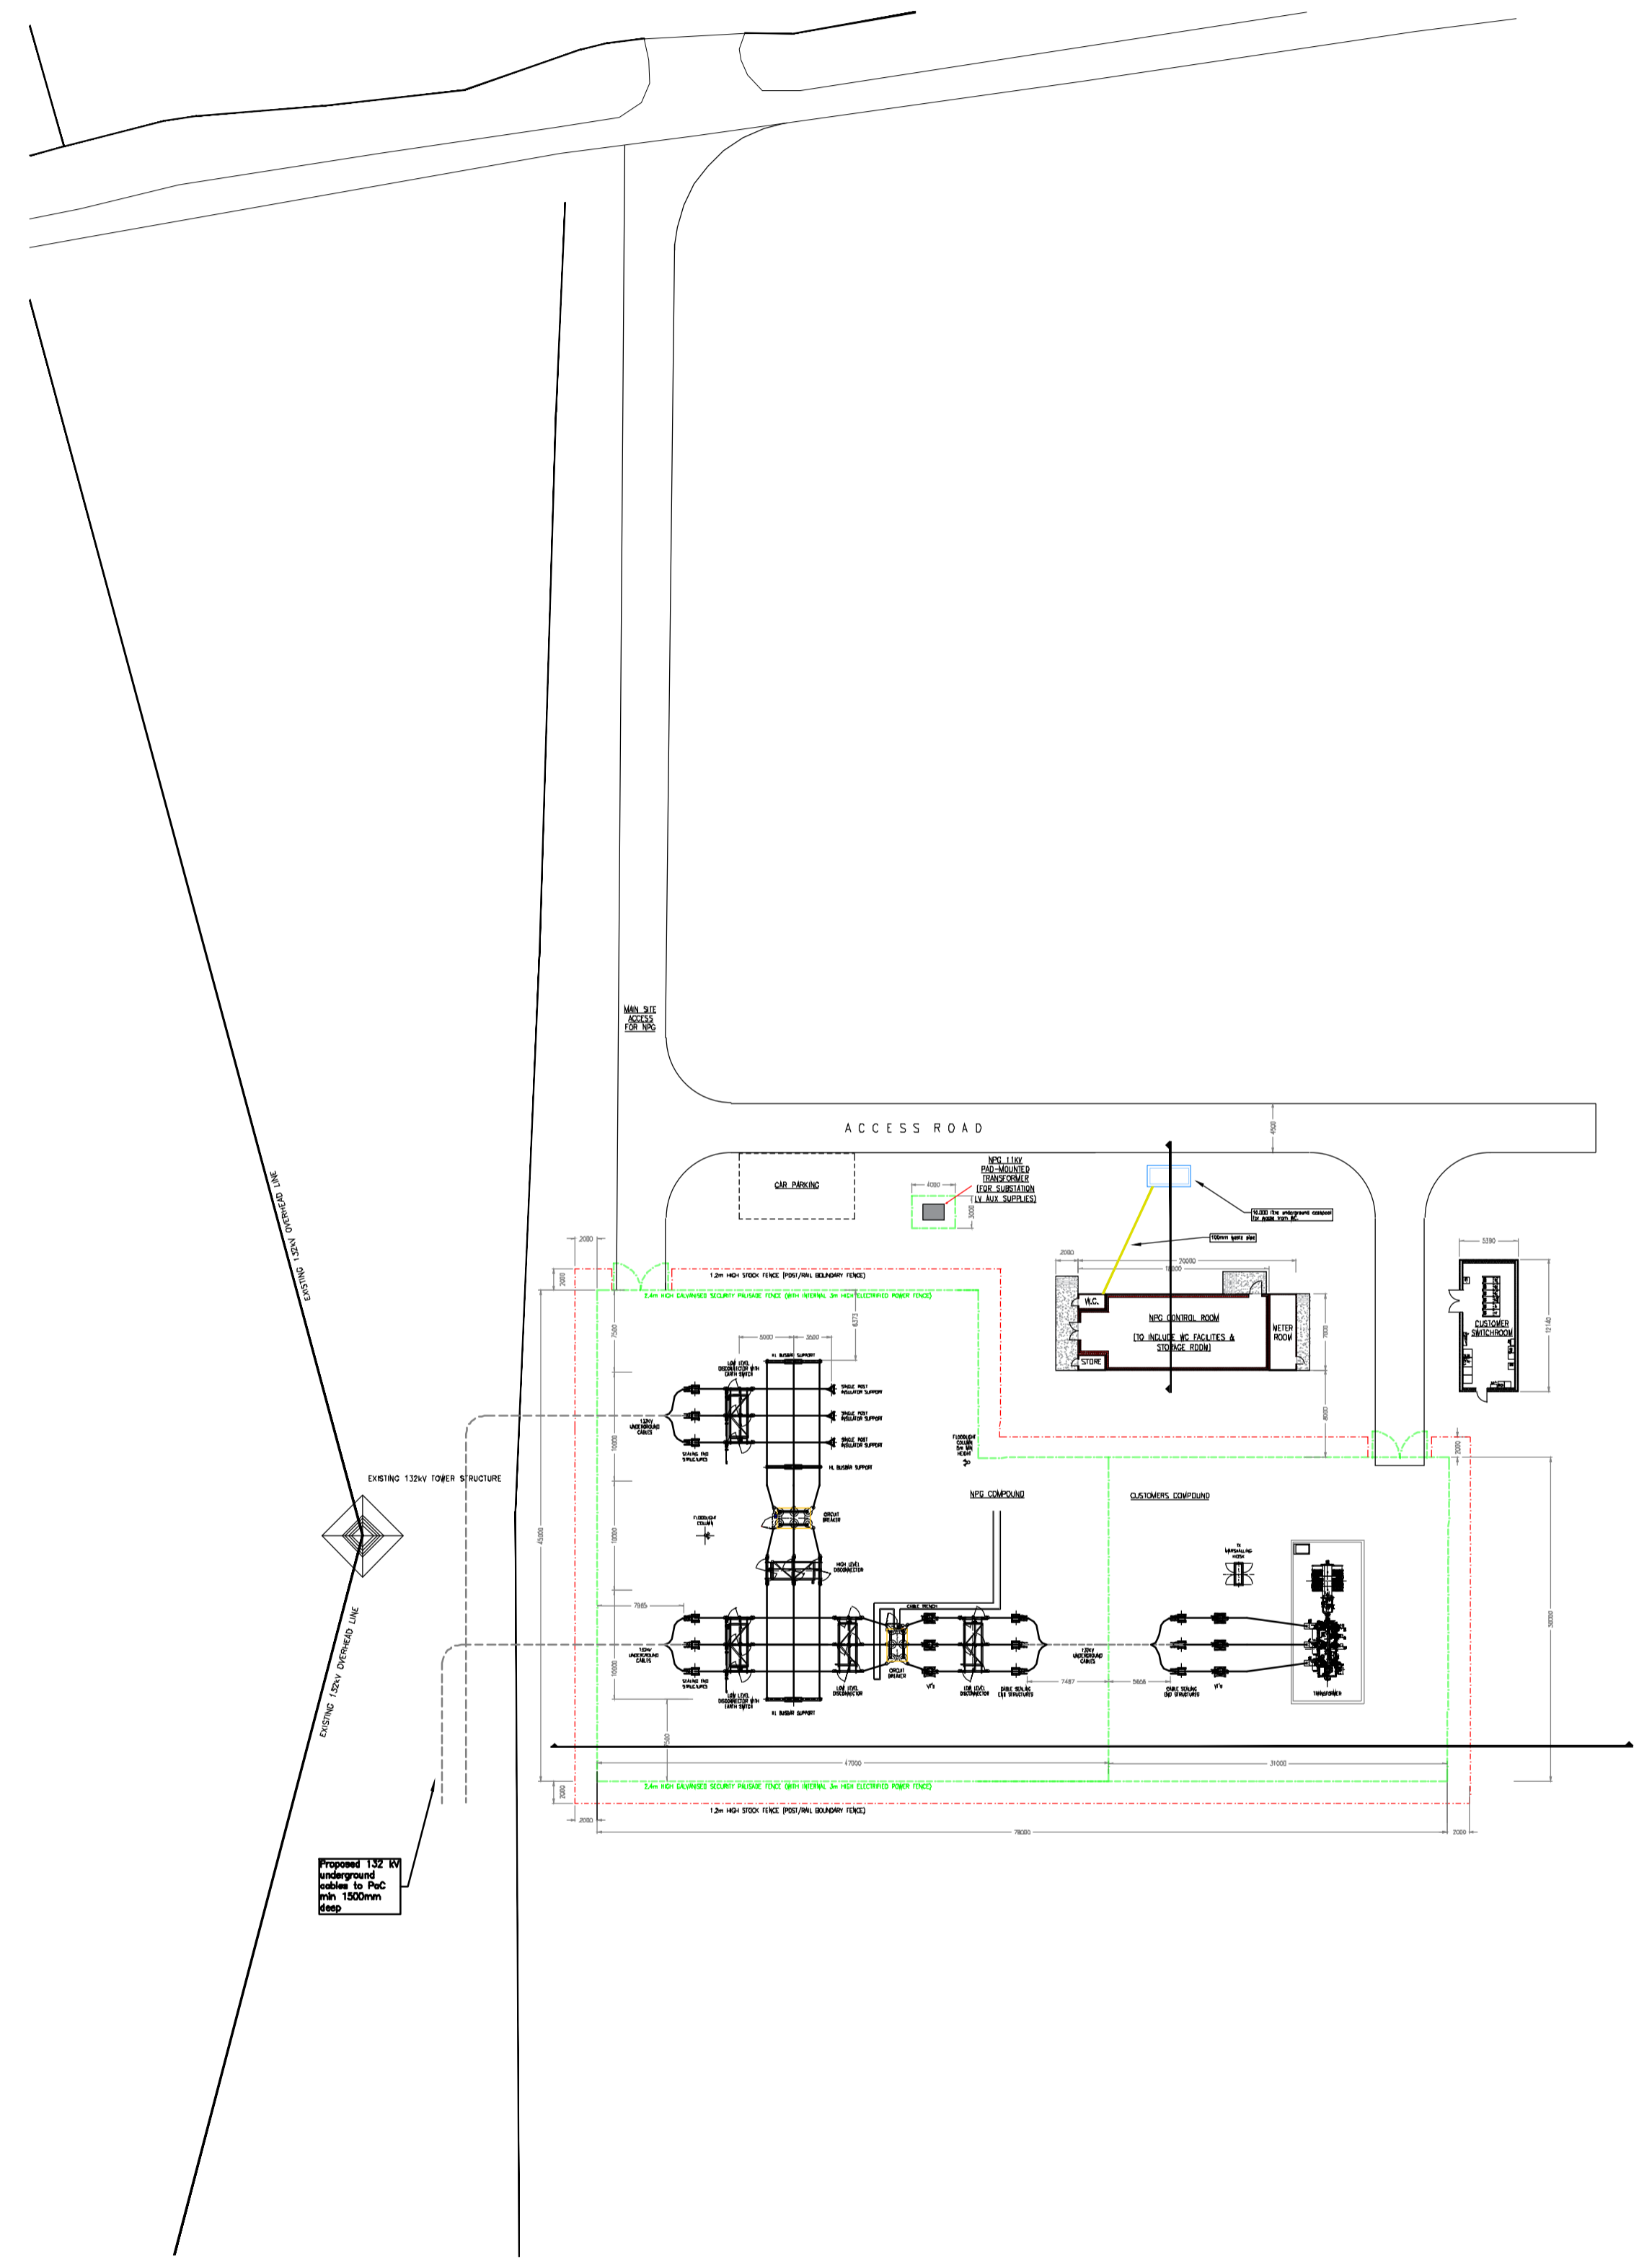

Rev	Date	By	Description
00	21/05/20	AC	Initial Issue

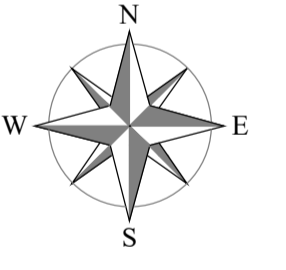

Document Reference No. 2.26 LC DRW

APFP Regulation 5(2)(c)

Client
INRG Solar (Little Crow) Limited

Job Title
LITTLE CROW SOLAR PARK

Drawing Title
**132KV SUBSTATION LAYOUT
PROPOSED SITE ACCESS**

Drawn	AC 21/05/20	Checked	AT 22/05/20
Approved	PP 26/05/20	Scale	1:500 @ A1

© SMS PLC own the copyright of this drawing which is supplied in confidence and must not be used for any purpose other than that for which it is supplied and must not be reproduced without written permission from the owners.



SMS PLC, Prennau House, Copse Walk, Cardiff Gate Business Park, Cardiff CF23 8XH
Tel: 029 2073 9500 Fax: 029 2073 9501 info@sms-plc.com

Site Reference Number	Drawing Number	Revision
E000205191	GA-003	00

